

Project Title
PROPOSED 7th STOREIED
RESIDENTIAL BUILDING AT
Mizan Para Park

Client
Mr. Azizur Rahman
Milon
01825789692

Building name
BISMILLAH Bhabon -4

Drawing Title
PLAN

Drawing Sheet no. :- 01STC.
Scale : A4 Dimension and 25g Scale
Date : 15/03/2025



TRUNK ROAD, SURUTHALL
SUPER MARKET, 3RD
FLOOR, JENIL,
Cell : +68 01728911440,
E-mail : mizancoo1980@gmail.com


Principal Co-ordinator
Mizanur Rahman
B.Sc. Engr. (CIVIL), DipIn (AUT)
CEO-DAE M-45101

Managing Director
Engr. Belayet hossain
(Mamun)
B.Sc. Engr. (CIVIL),

Structural Design
Engr. Sultan Mahmud
B.Sc civil, KUET

Checked by

Date	Comments

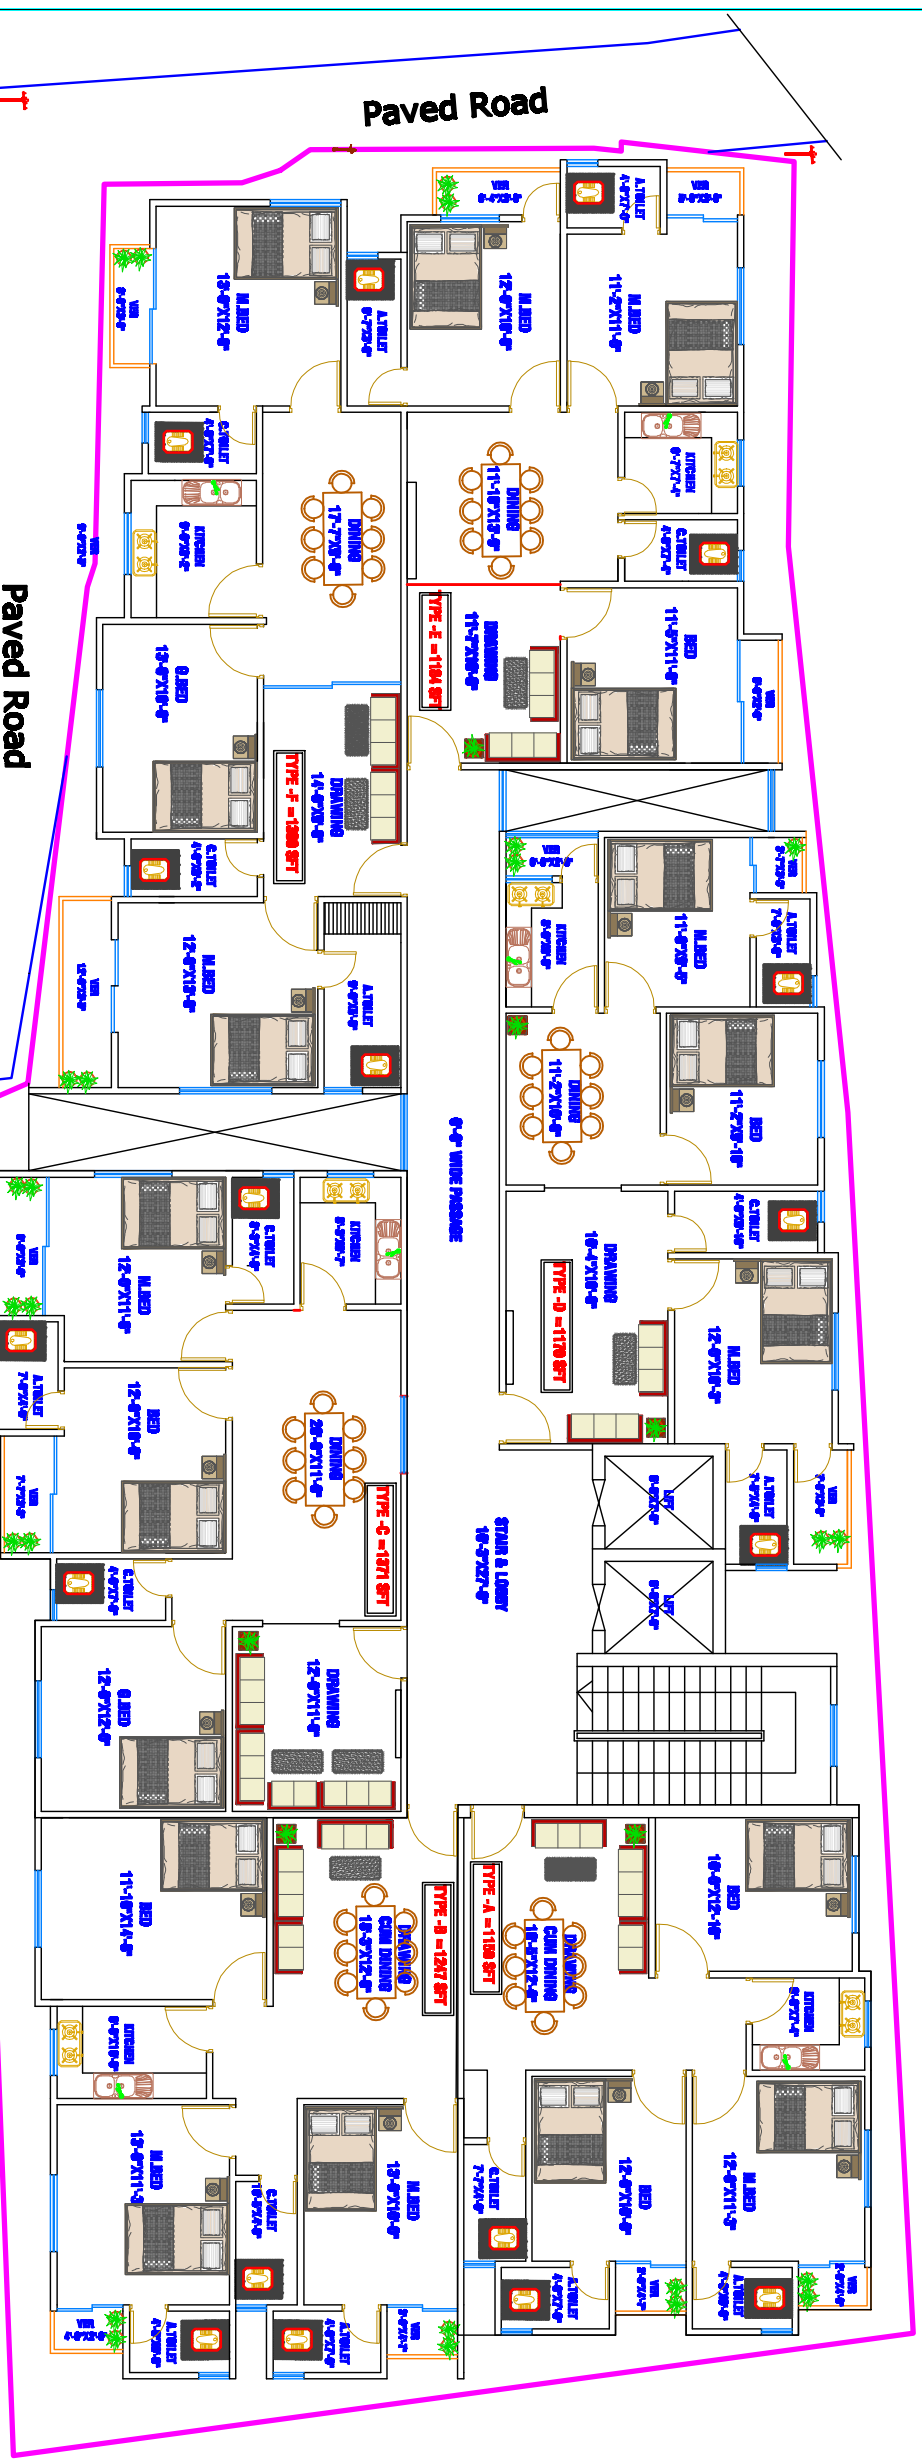

TYPICAL FLOOR PLAN
SCALE :- 1:100

