

Bismillah Bhabon - 2

at Rampur, Feni

আপনাদের স্বপ্ন পূরণে
আমরাই আছি আপনাদের সাথে



VISION
ORBIT GROUP





Preface

Vision Orbit Group - one of the fast growing companies in Real Estate sector, specializes in developing quality apartment complexes in the prime location of Feni City.

Its mission is to involve itself in making the dreams come true of its valued clients through providing quality apartments at reasonable desired price.

Its vision is to set example in Real Estate sector and ultimately become one of the leading housing companies of Bangladesh through the utilization of innovative entrepreneurial skills.

Vision Orbit Group believes in innovation, distinction and continuous improvement. These are the qualities which make it different from others in every phases of its project-right from the location choosing, designing to constructing everywhere, sign of these features remains prominent.

For pleasant and comfortable living, location of the apartment is one of the most significant concerns. Keeping this reality in mind, **Vision Orbit Group** always undertakes projects at the most prestigious locations with beautiful panoramic view all around.


Vision Orbit Group gives utmost priority to ensure quality of building materials and finishing products to get the longest durability as well as customers' hearty gratification.

We think business is all about creating the difference through the addition of extra values for example, incorporating Earthquake resistant devices in the apartment complex.

To create this value, perform all the duties in a desired way and satisfy our valued clients, our efficient teams of Engineers, Architects and other expertise has been working unhinderedly since inception.




BISMILLAH BHABON-2

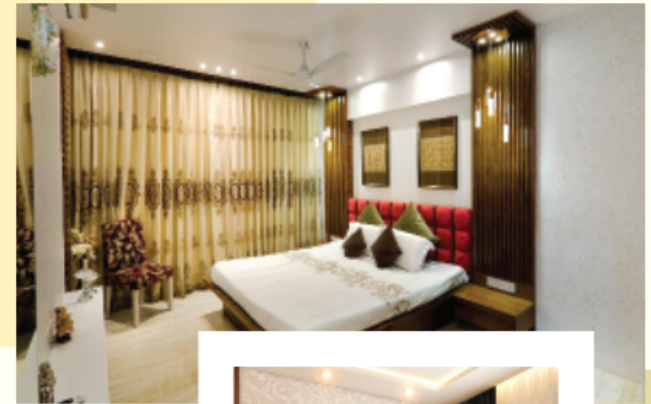

FLOOR PLANS




TYPE B -1343 SFT

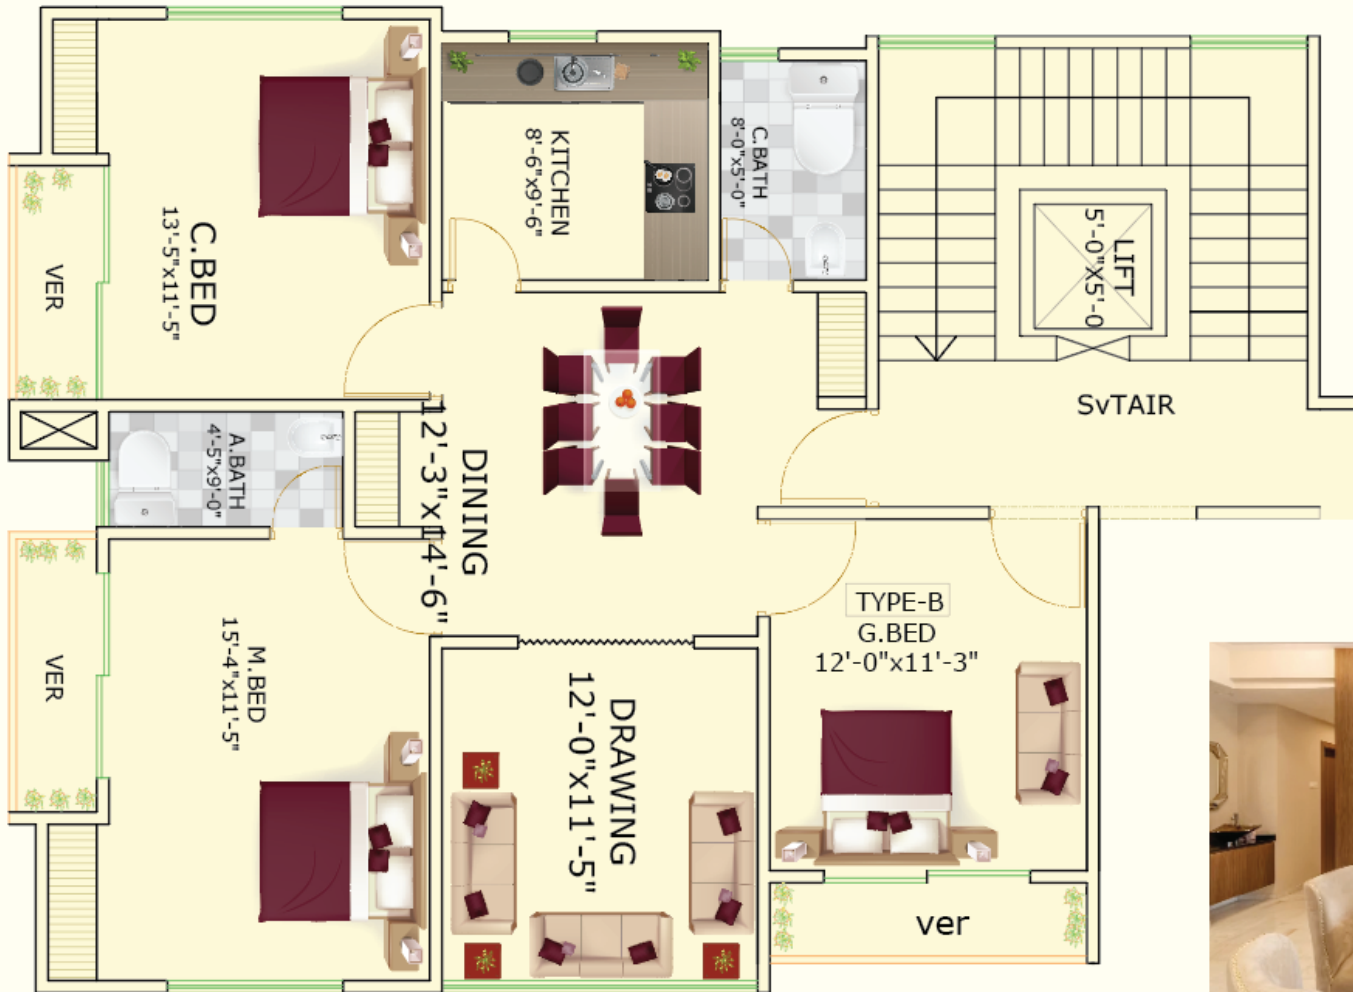

2ND TO 6TH FLOOR PLAN
SCALE :-1:100

FLOOR PLANS


TYPE A - 1186 SFT

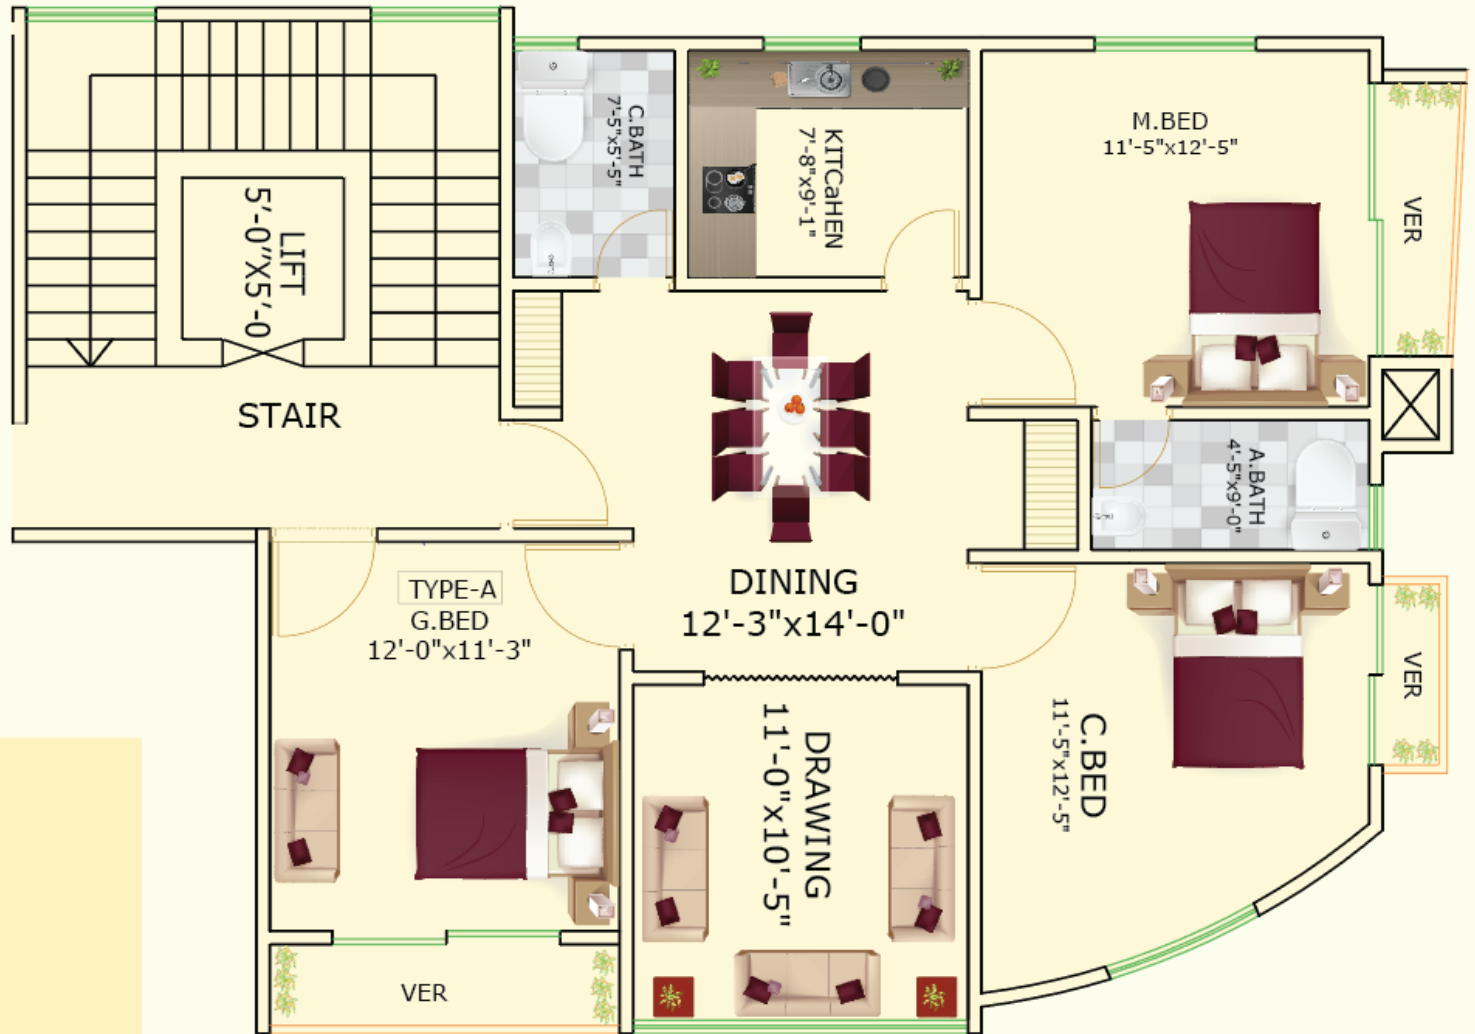

2ND TO 6TH FLOOR PLAN


SCALE :-1:100

PARKING FLOOR PLAN

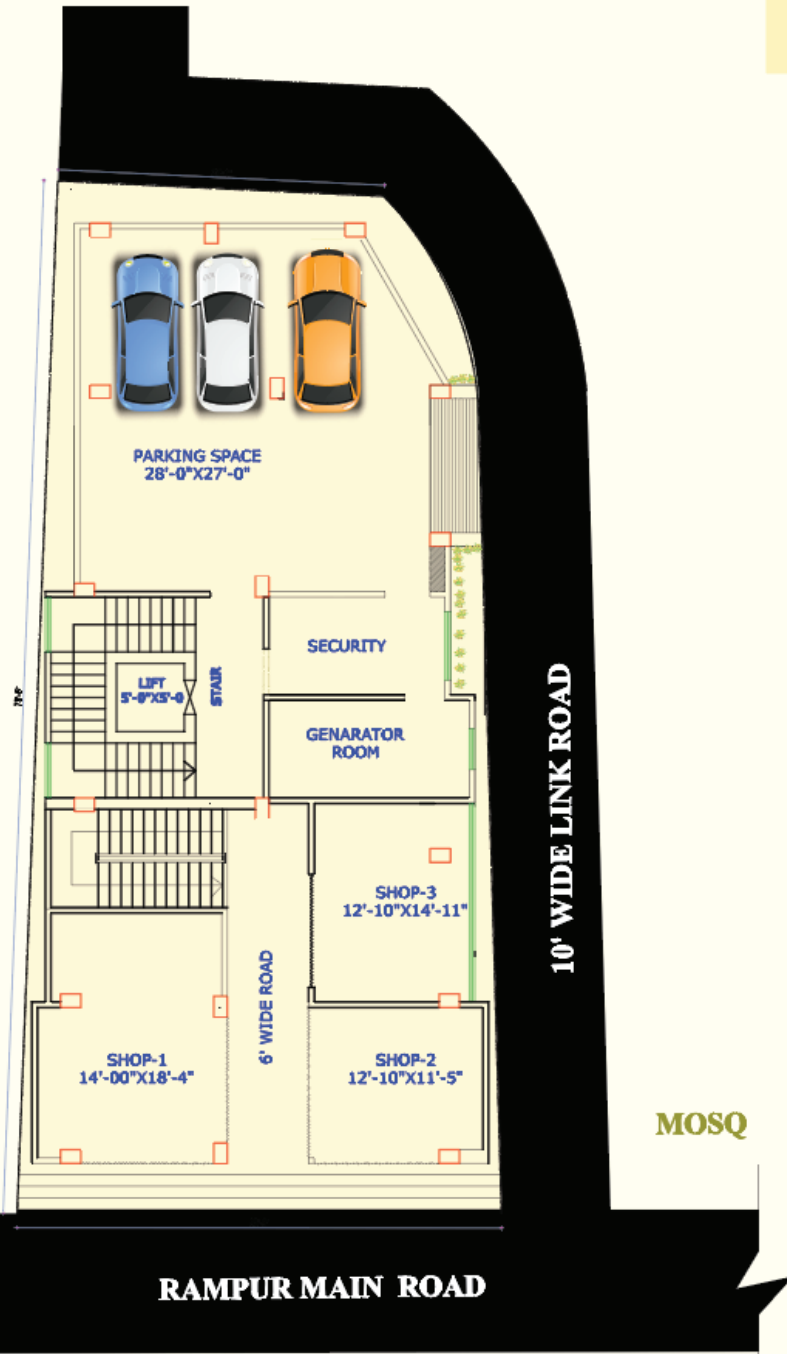

 **GROUND FLOOR PLAN**
SCALE 1:100

PROJECT BRIEF

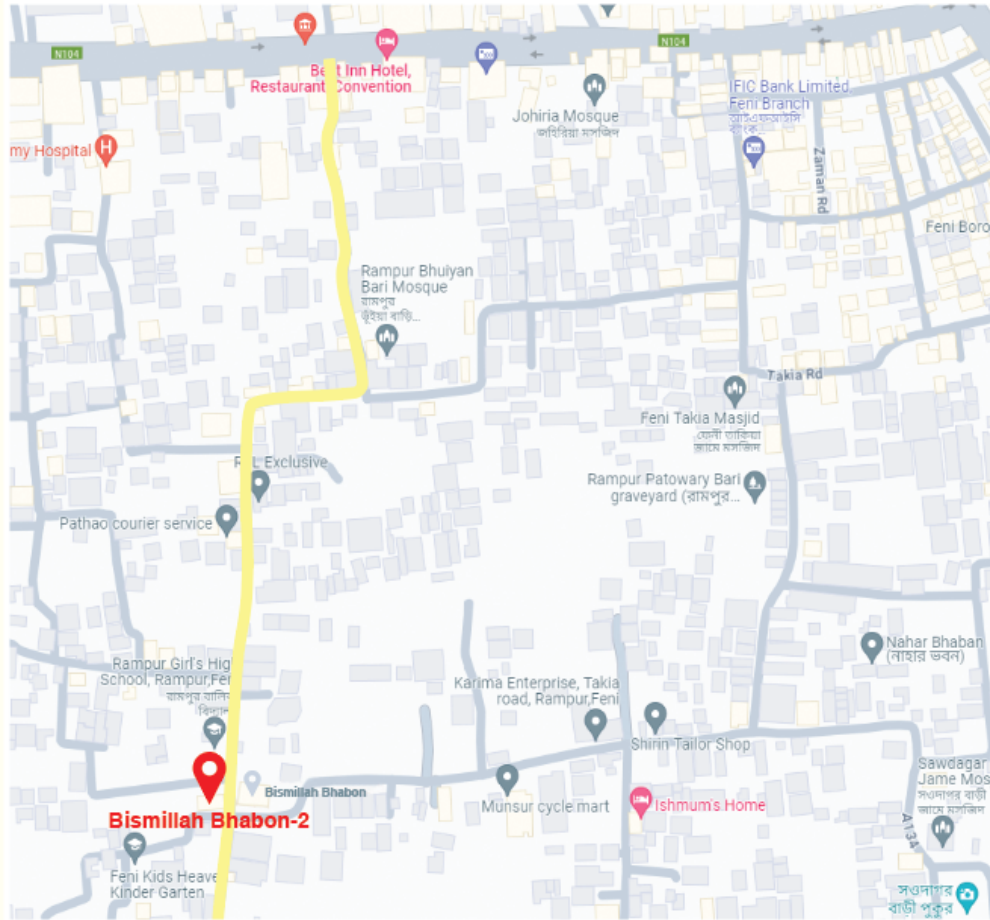

- Project Name : Bismillah Bhabon-02
Developer : Vision Orbit Group
Land Area : 5.62 Decem
Level : G+6 Storied
Floor Functions : Ground Floor - Parking + Store
Common facilities + General + Guardroom
1st Floor : Store Show Room or Office Space
Apartment Site : Type A = 1186 B = 1343
Apartment Consist of : A : 3 Bed, A Toilet
Common Bath, Living + Dining
Kitchen and Two Verandha
B : 3 Bed, A Toilet
Common Bath, Living + Dining
Kitchen and Two Verandha



Developer



VISION ORBIT GROUP

185, Mostafa Mansion (1st Floor), Doctor Para, Feni.

01825-789692, 01975-789692

azizvisionmategroup@gmail.com

azizvisionorbitgroup@gmail.com

www.visionorbitgroup.com

Consultant



Deform Architect's & Engineer's

All type of Architectural & Engineering Solution

Corporate Office : House # 12/Ka/D Road-2 Shyamoli, Dhaka-1207.

Feni Office : Super Market (Surat Mahal Building), 3rd floor, Trunk Road, Feni.

01728-911440, 01819-686928

mizance1990@gmail.com