
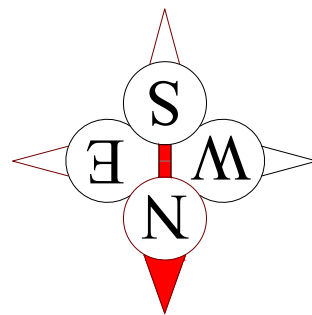


UNIT AREA-D= 1387 SFT

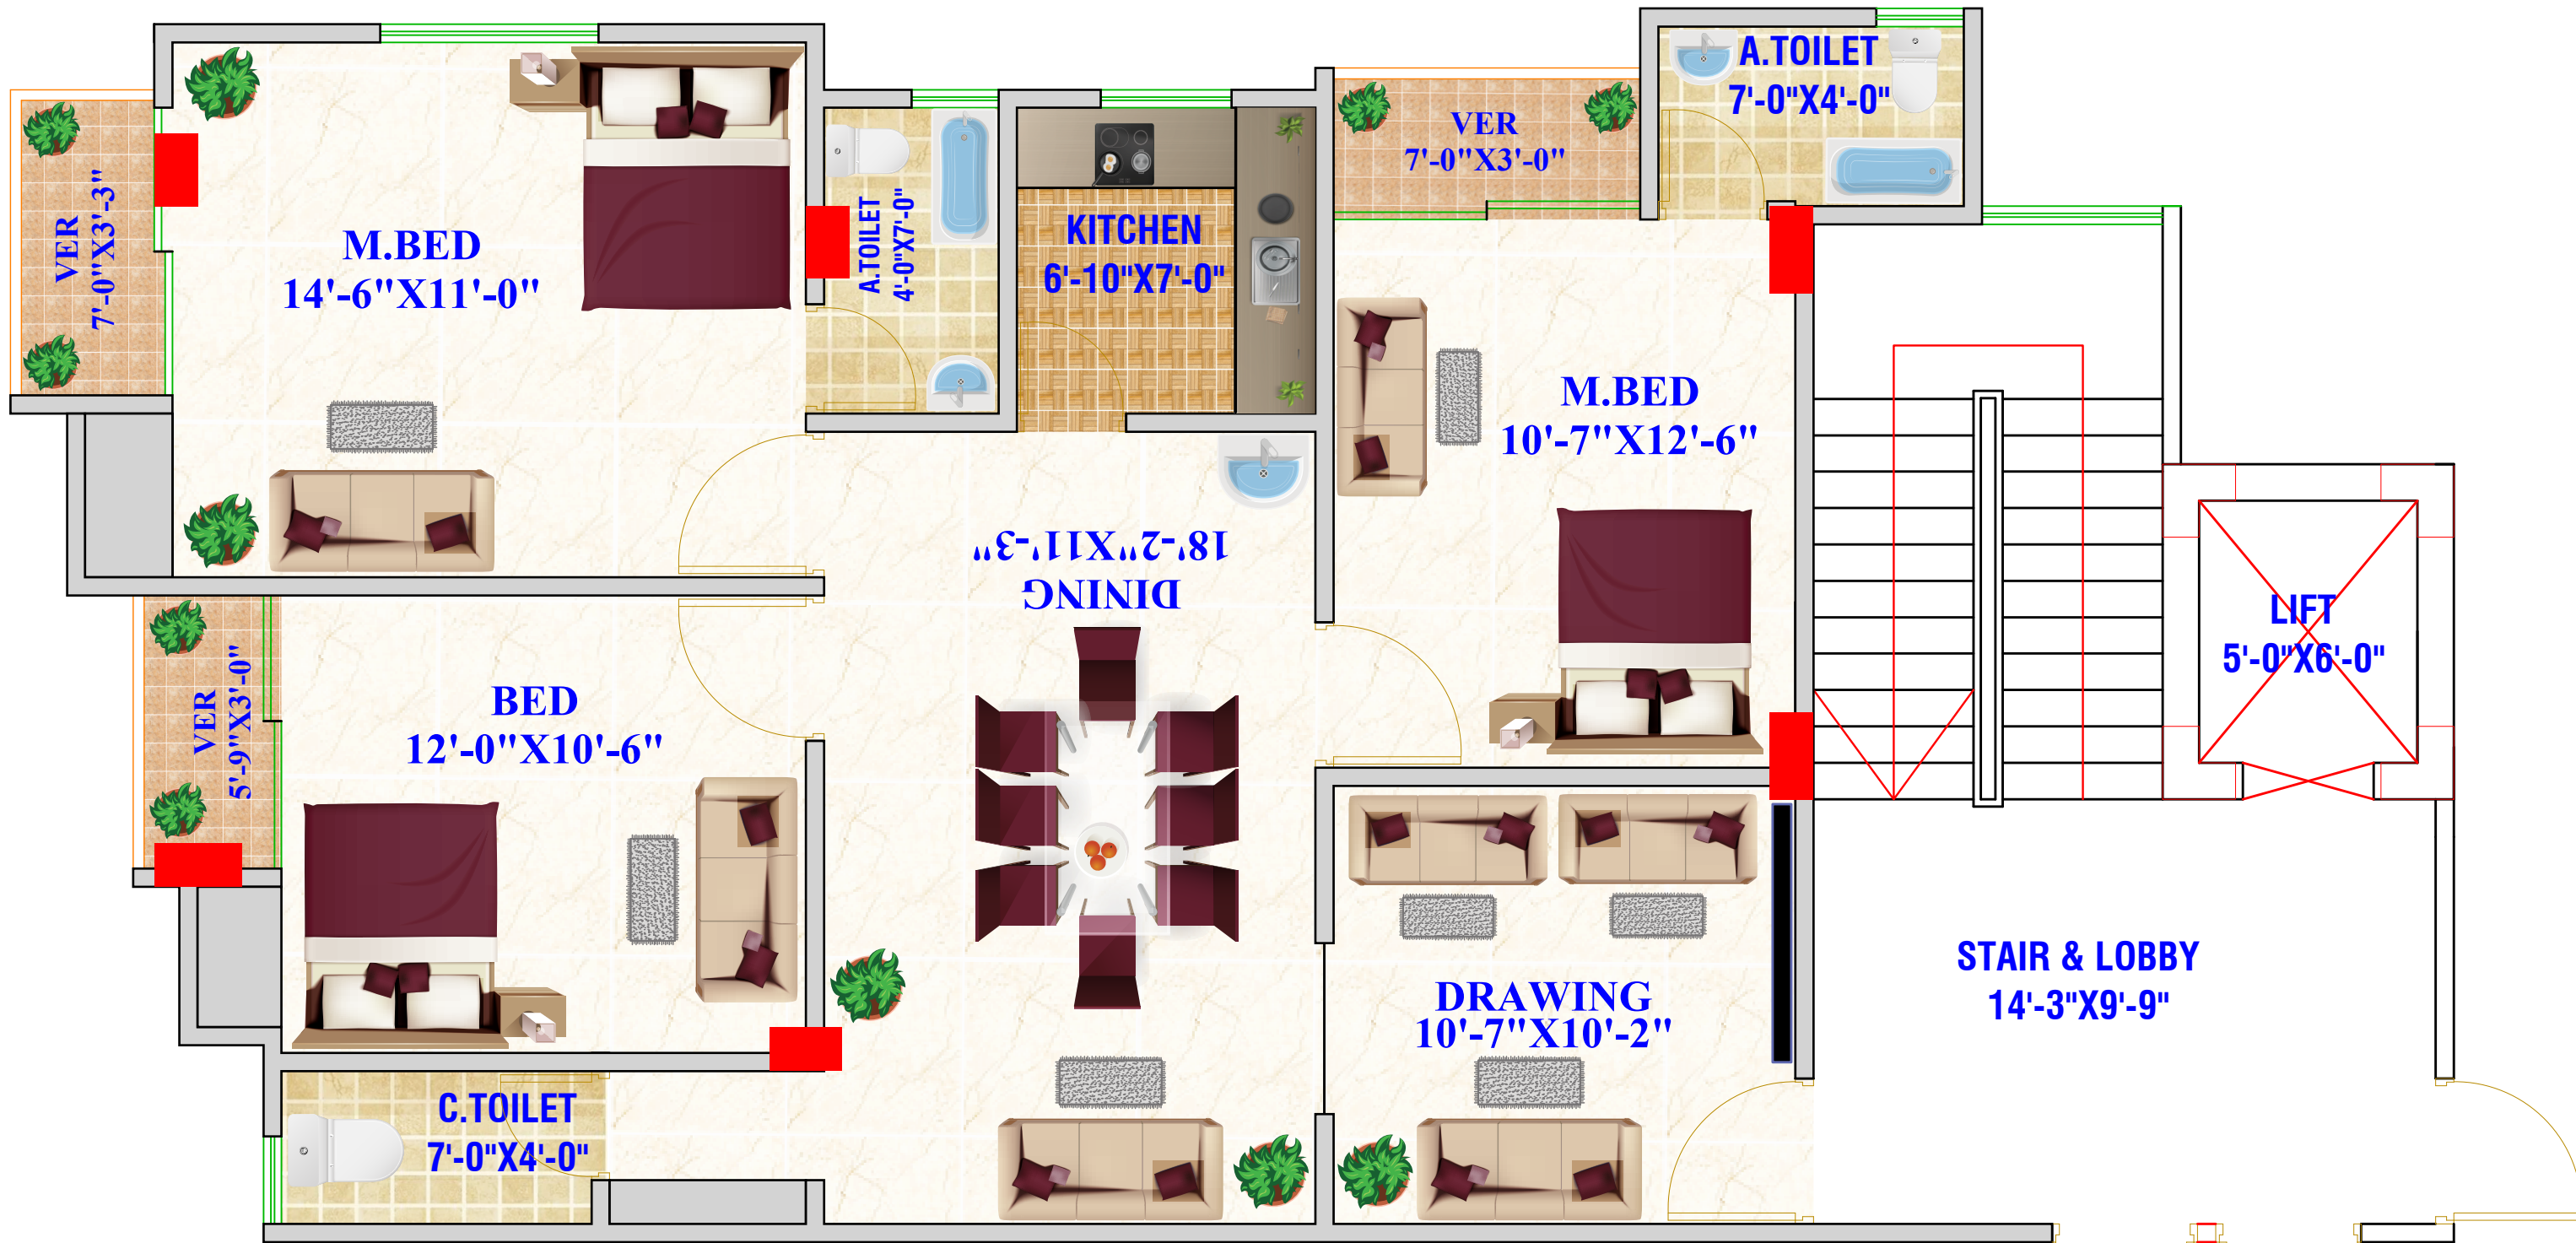

TYPICAL FLOOR PLAN TYPE -D
SCALE :-1:100